

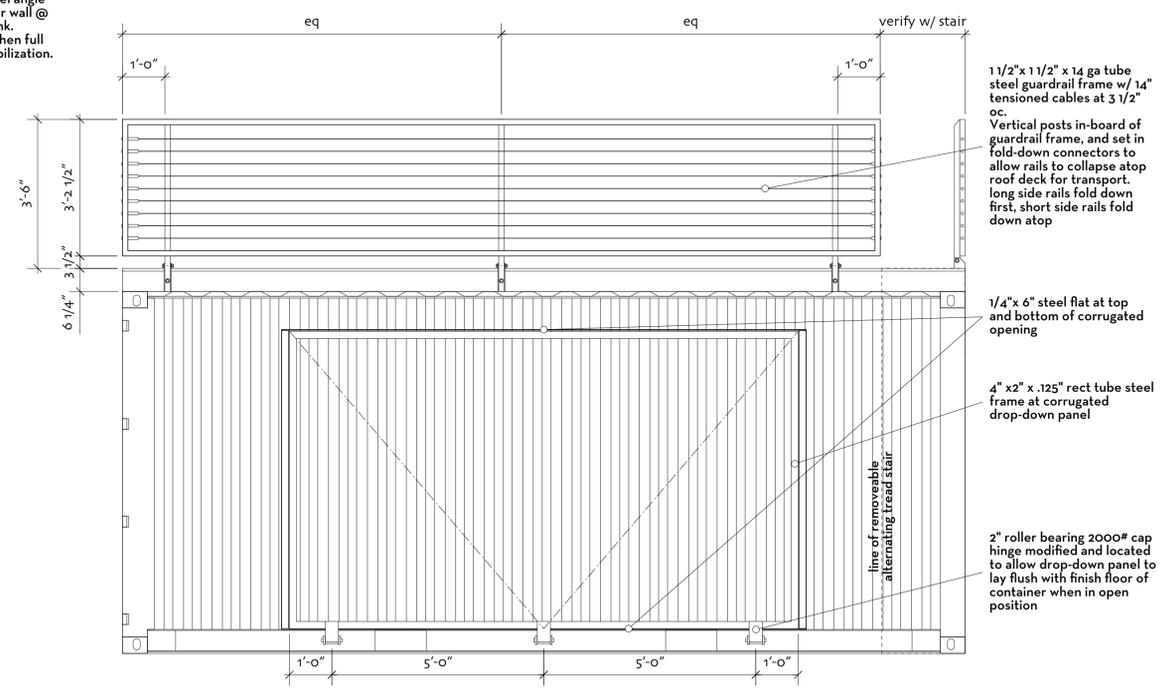



1 Floor Plan

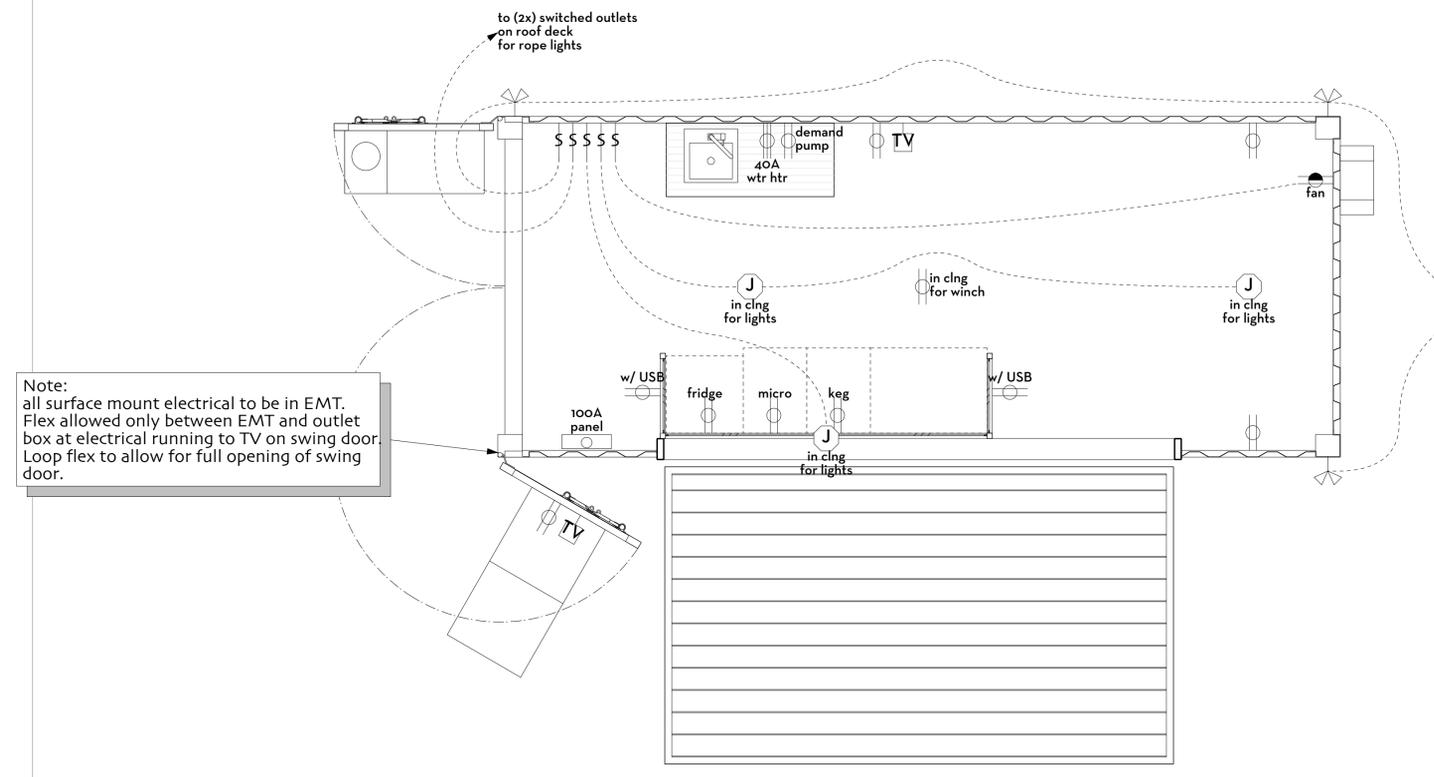


2 Front (closed)

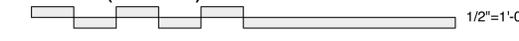

3 Electrical Plan

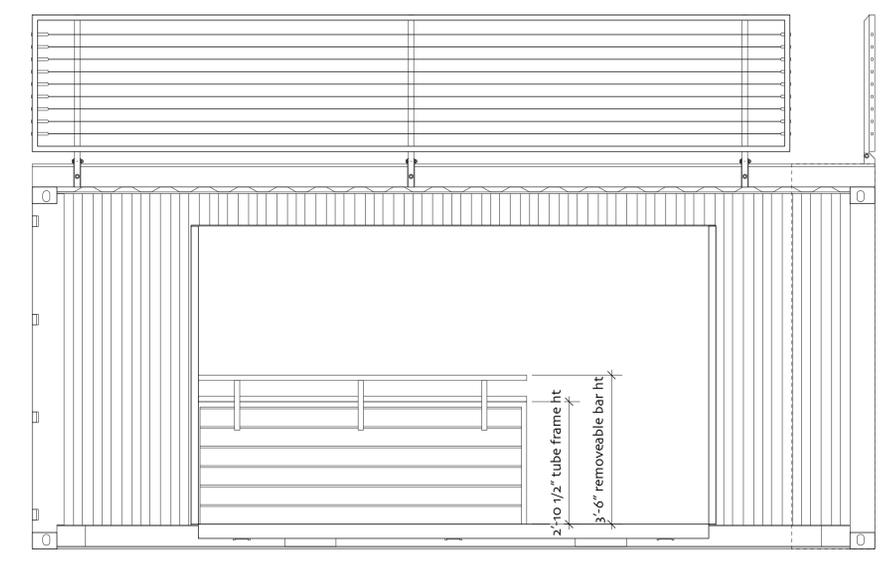

3 Front (open)

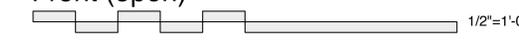

dwg set issue dates  
 permit set not released  
 bid set not released

Note:  
 Contractor and Subcontractors are responsible for confirming and correlating dimensions at the job site. The Designer is not responsible for construction means, methods, techniques, sequences or procedures, or for safety precautions and programs related to the project construction. Contractor and all Subcontractors are responsible for local code compliance.